

Nacrt linija

Lukačić, Petra

Supplement / Prilog

Publication year / Godina izdavanja: **2023**

Permanent link / Trajna poveznica: <https://urn.nsk.hr/urn:nbn:hr:190:736160>

Rights / Prava: [Attribution 4.0 International](#)/[Imenovanje 4.0 međunarodna](#)

Download date / Datum preuzimanja: **2024-07-30**






Repository / Repozitorij:

[Repository of the University of Rijeka, Faculty of Engineering](#)



PRILOG 1: NACRT LINIJA

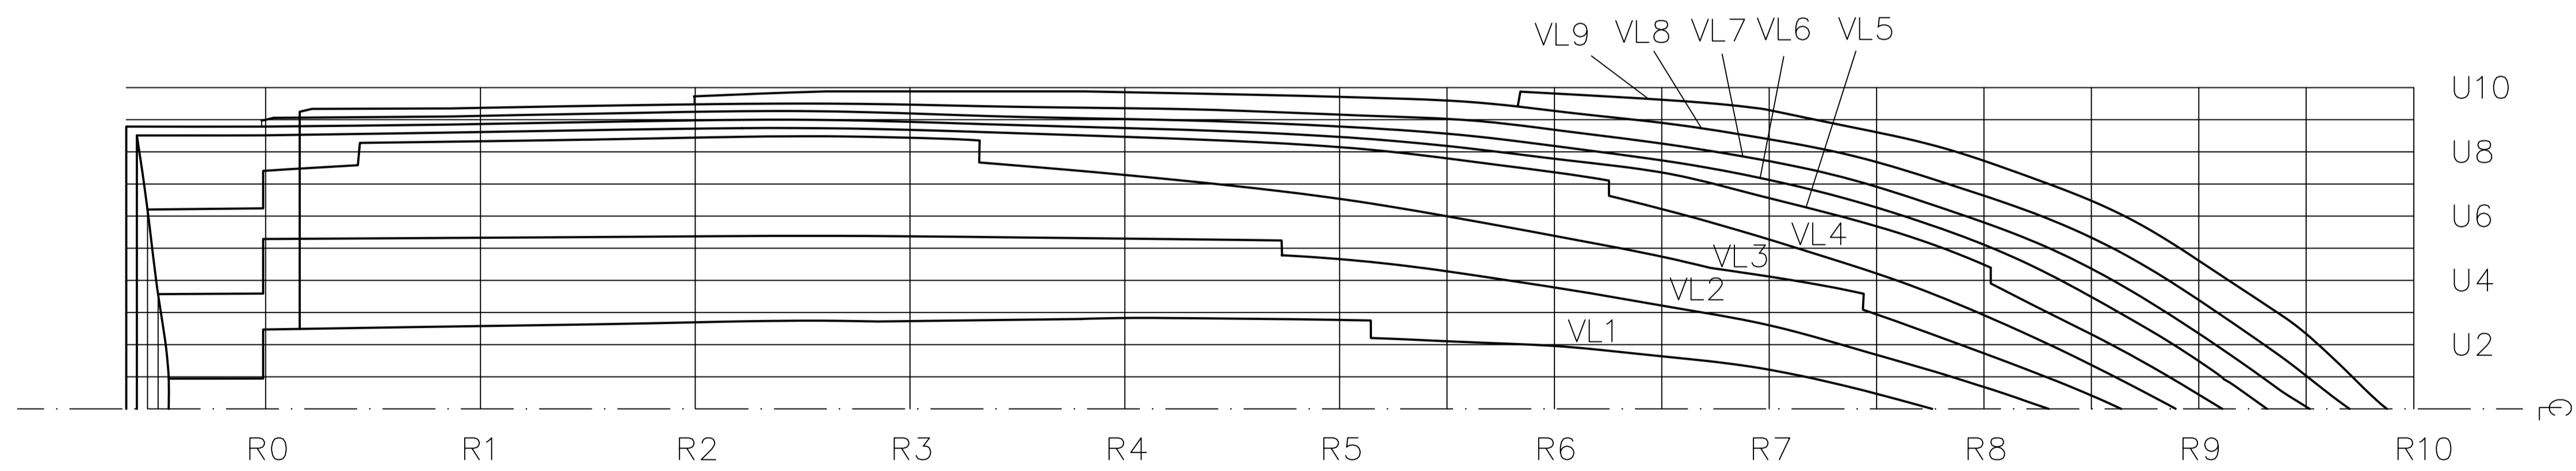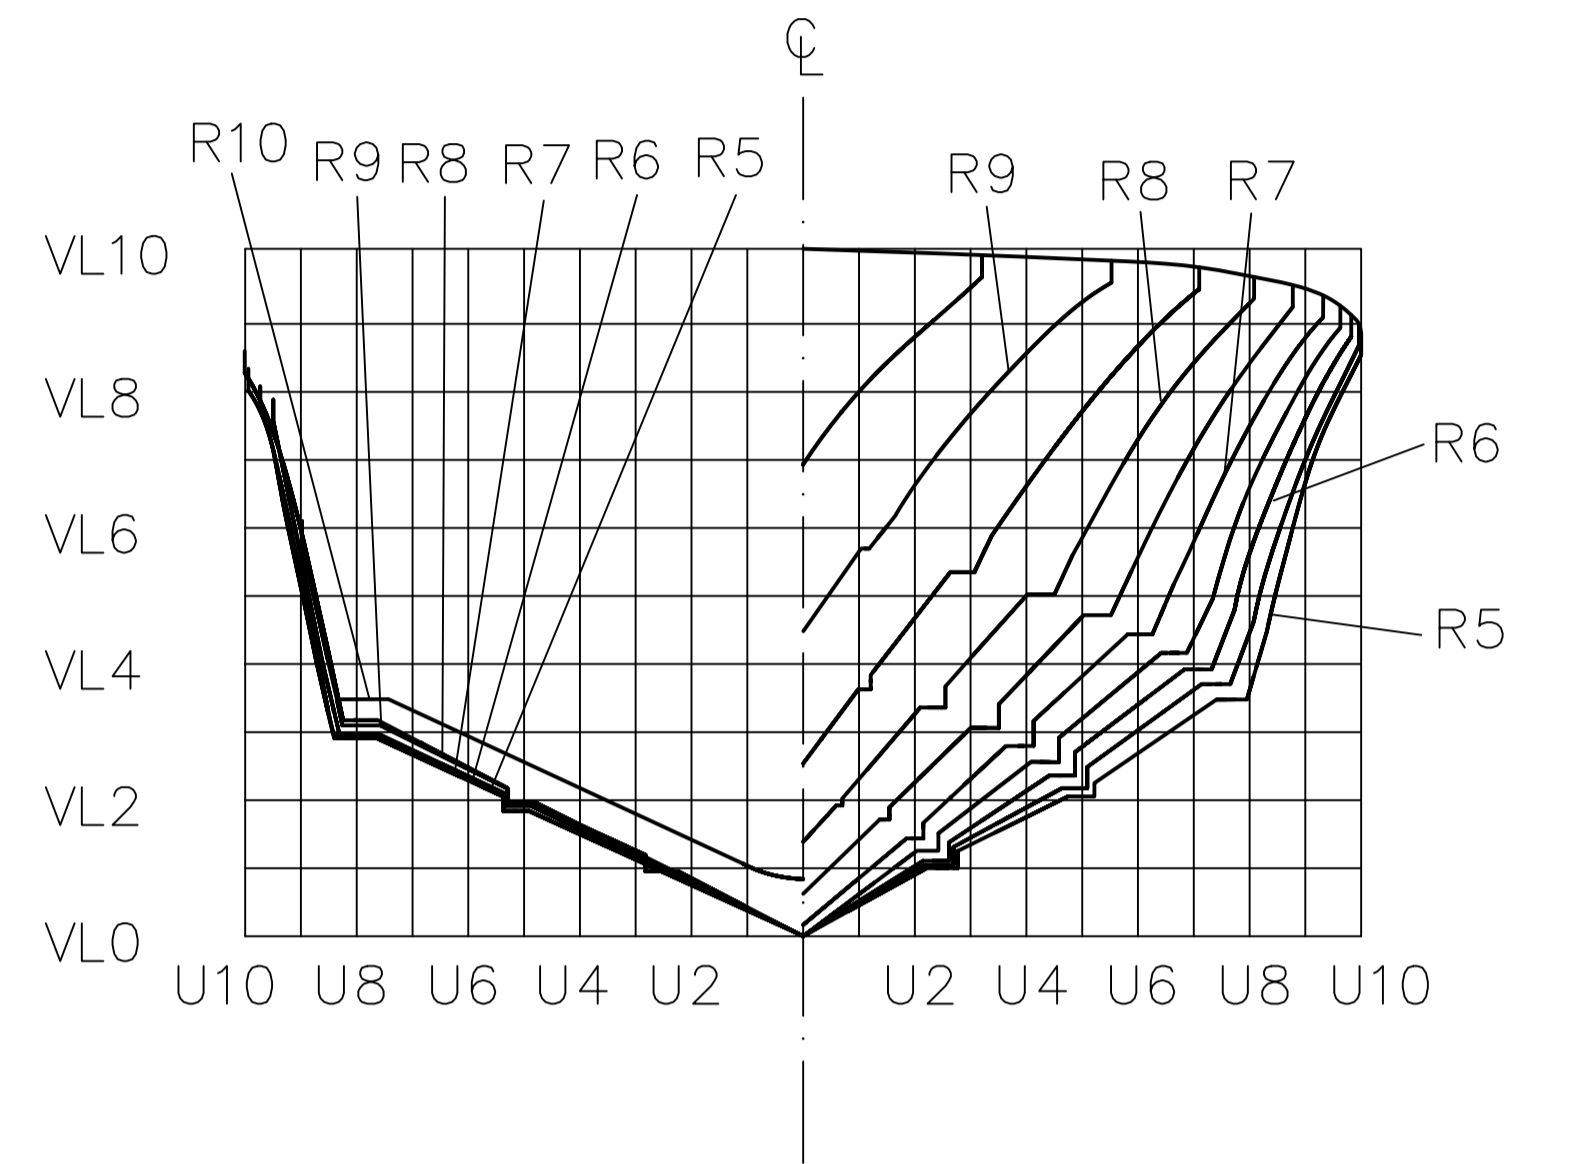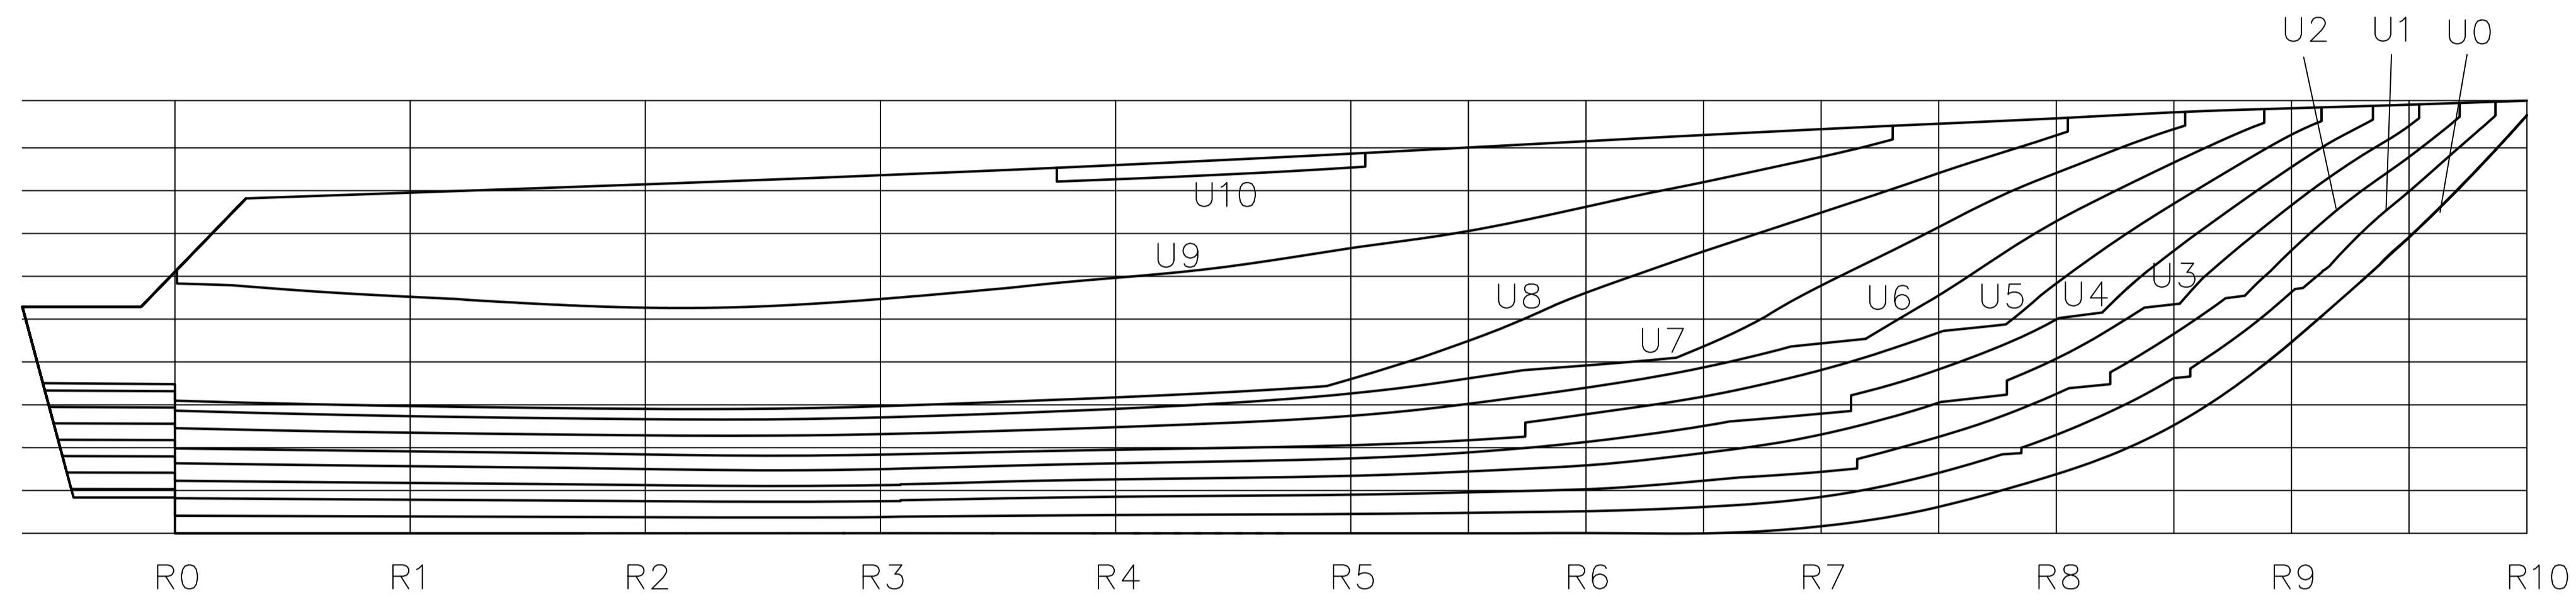

Naziv dijela: /		Standart/normni broj: /				
Naziv sklopa: Nacrt linija	Datum	Ime i mat. br.	Potpis	Prog. br.	Mjerilo: 1:20	
	Nacrtao: 9.9.2023	Petra Lukačić 0069089009		/		
Broj skl. crteža: /	Provjerio:			Ak. god.	2022/23	
	Odobrio:					
Tehnički fakultet Rijeka	Naziv dijela: /			Broj crteža: 1		